




Carroll Engineering Corporation

101 LINDENWOOD DR., SUITE 225
MALVERN, PA 19355
PHONE: 484-875-3075
630 Freedom Business Ctr., 3rd Fl. 105 Ruster Boulevard, Suite 206
King of Prussia, PA 19406 Hillsborough, NJ 08044
Phone: 610-489-5100 Fax: 908-874-5502






CORPORATE OFFICE
949 EASTON ROAD
WARRINGTON, PA 18976
PHONE: 215-543-5700
FAX: 215-343-0975

www.carrollengineering.com

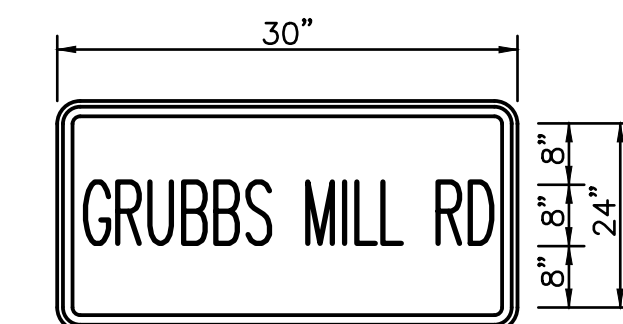

LEGEND AND BORDER: BLACK, NON-REFLECTORIZED
BACKGROUND: ORANGE, REFLECTORIZED
LEGEND: 8" SERIES C, EACH LINE CENTERED
BLANK STANDARD: B5-3024

SIGN SP-1 DETAIL
NTS

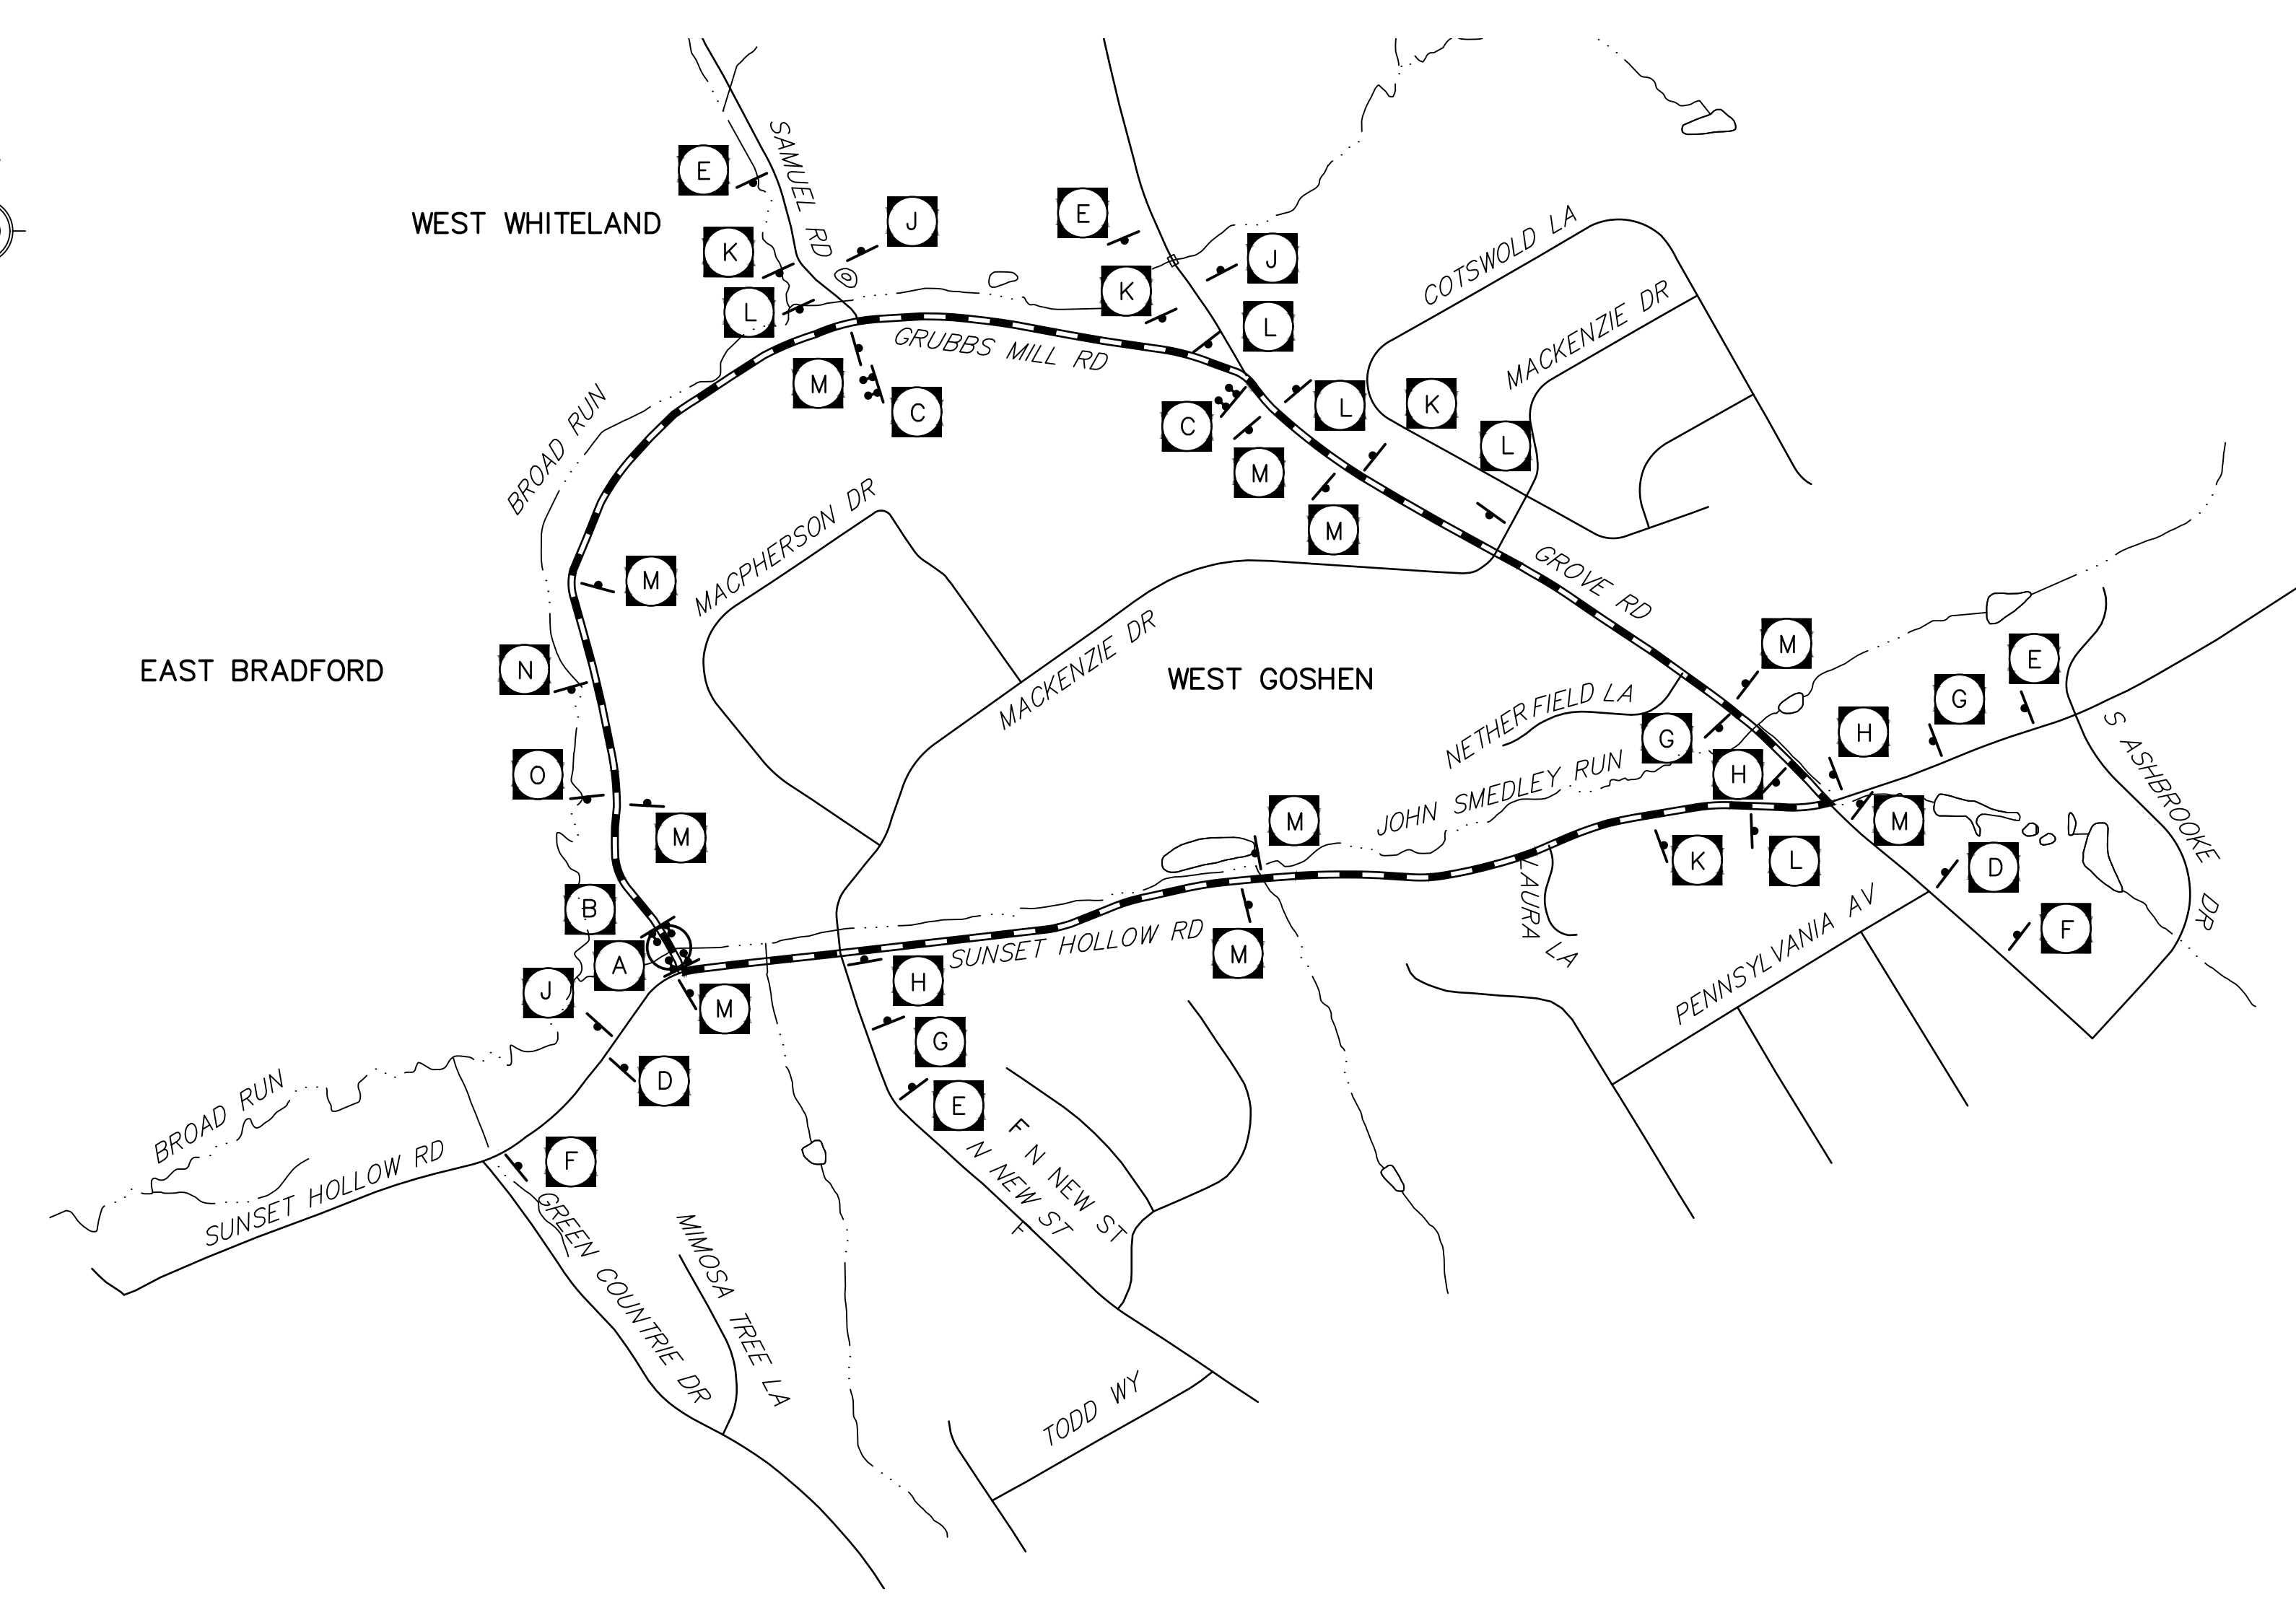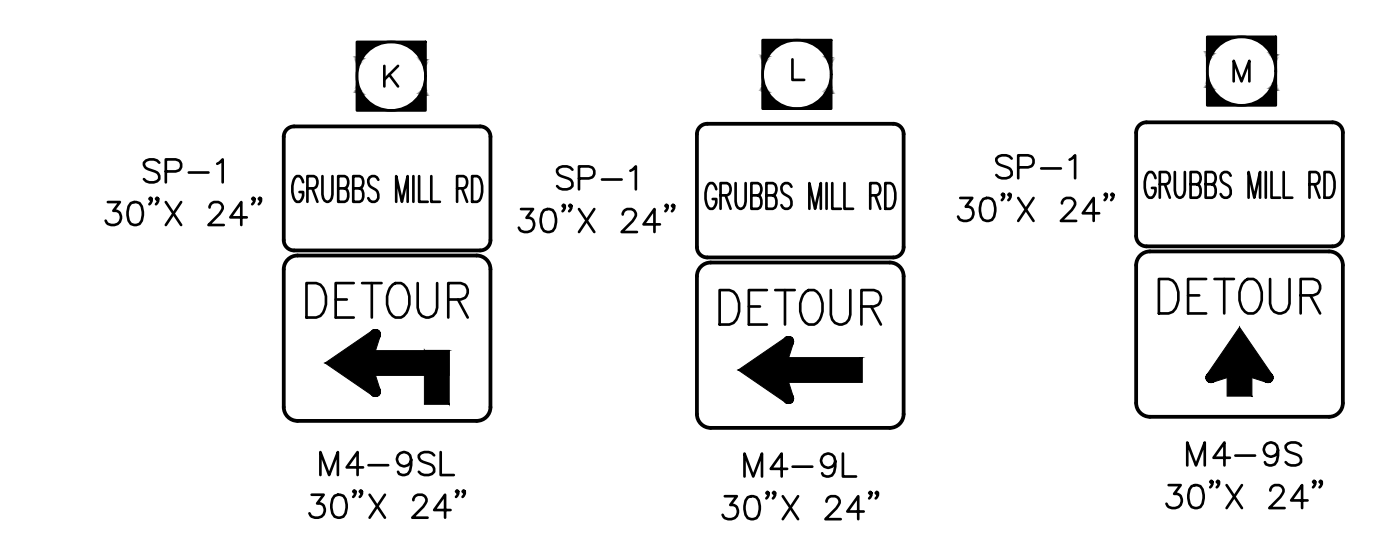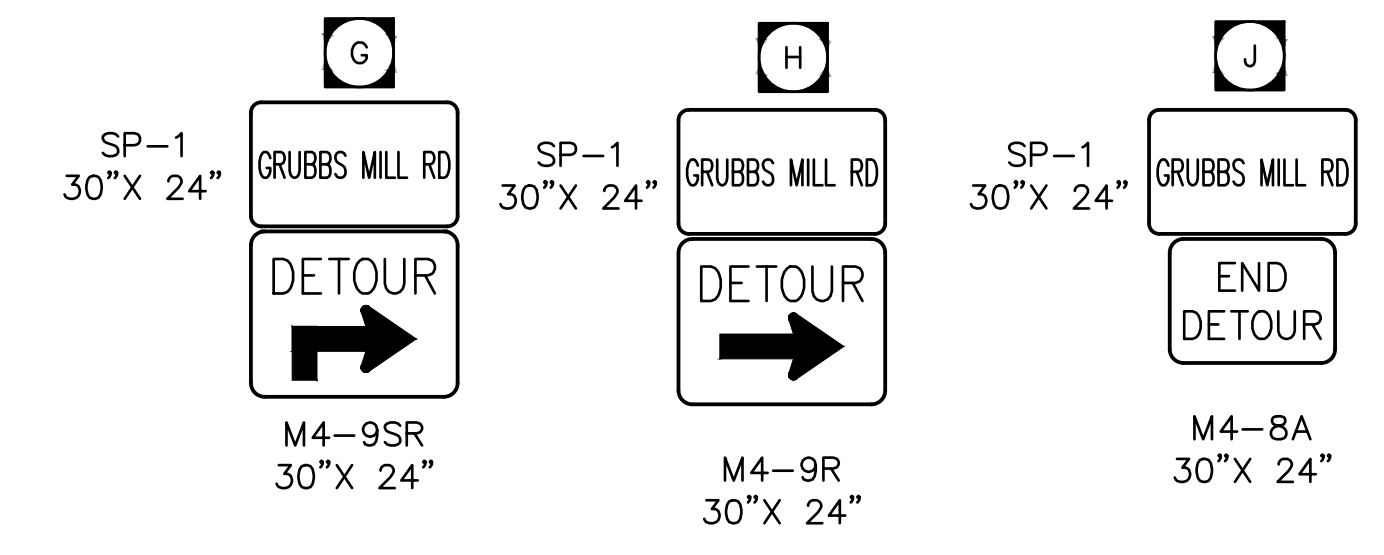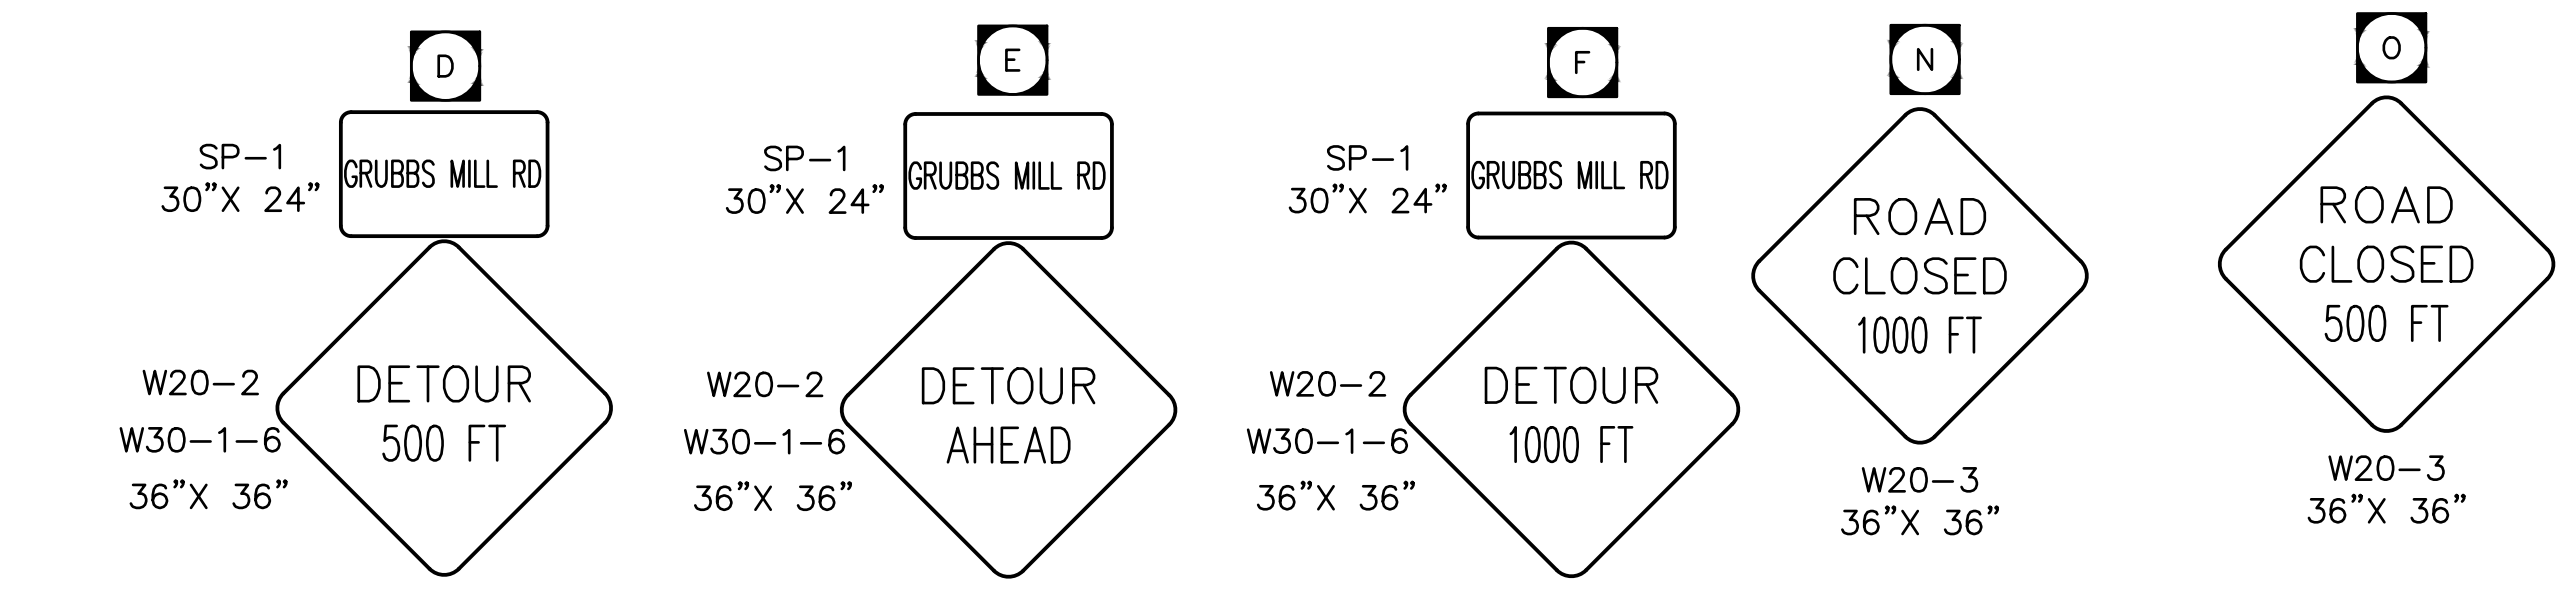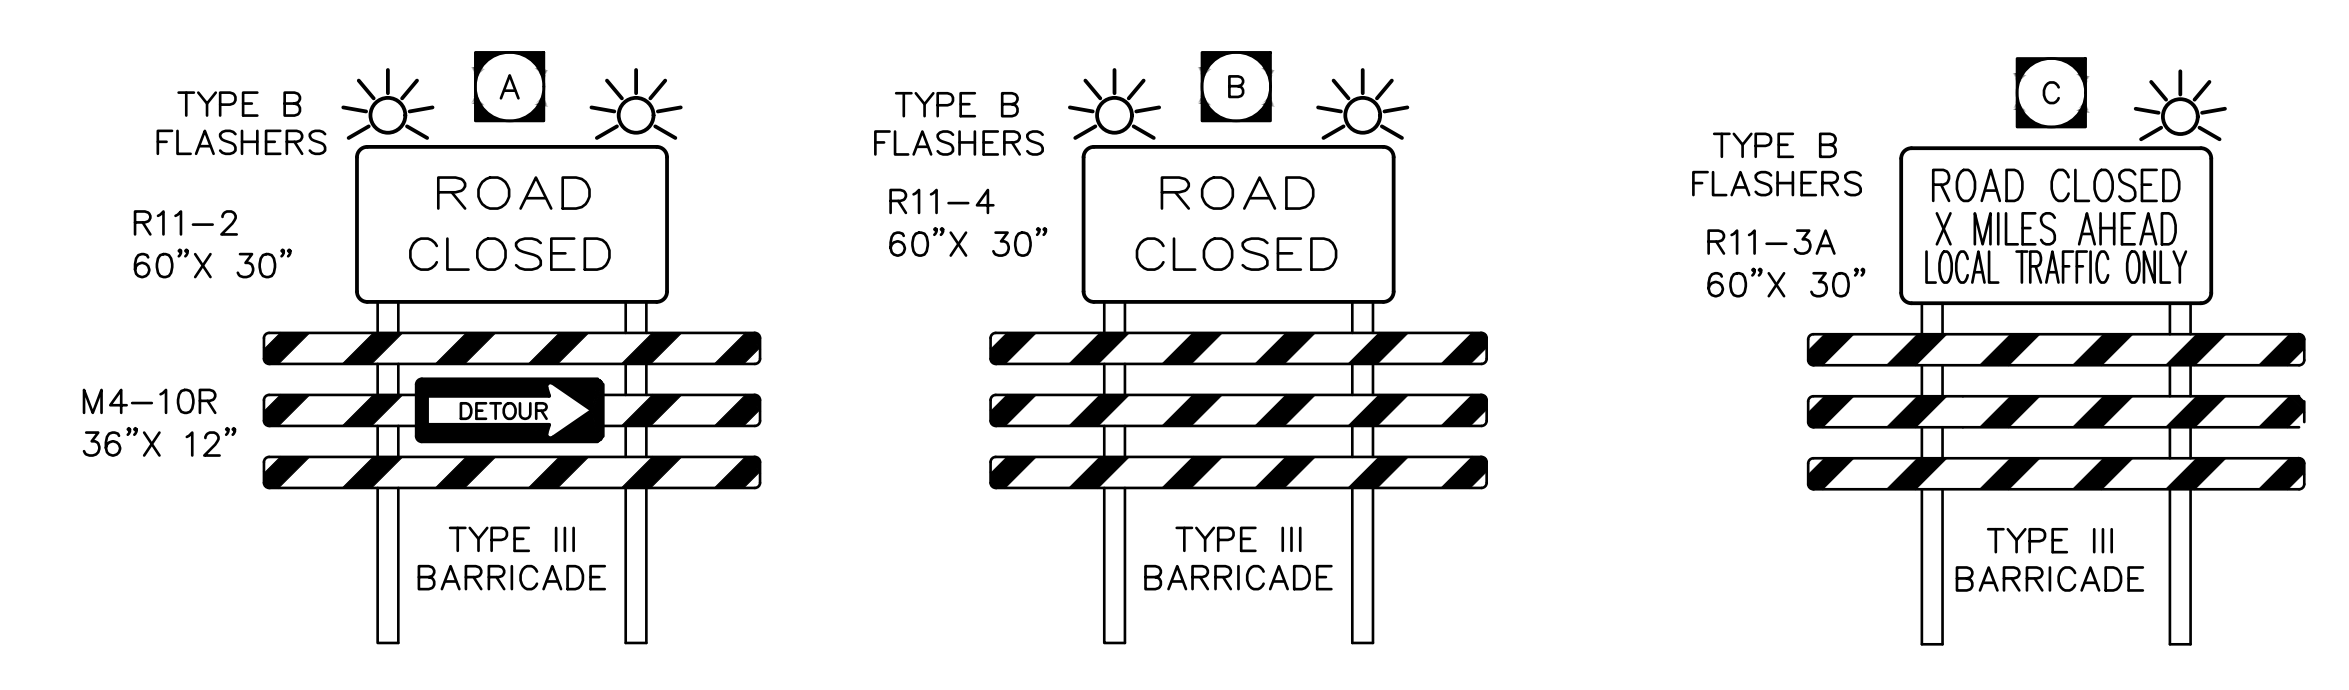

DETOUR MAP
NTS

GENERAL NOTES:

- THIS WORK CONSISTS OF THE DETOUR OF TRAFFIC AROUND THE CLOSURE AREA.
- ALL DISTANCES MAY BE ADJUSTED TO FIT FIELD CONDITIONS. THE ADJUSTMENTS ARE TO BE REVIEWED WITH THE ENGINEER PRIOR TO RELOCATION.
- FURNISH, ERECT, PLACE AND MAINTAIN TRAFFIC CONTROL SIGNS AND DEVICES AND MAINTAIN TRAFFIC DURING HOURS OF CONSTRUCTION AND AT ALL OTHER TIMES IN ACCORDANCE WITH THE METHODS INDICATED ON THESE DRAWINGS AND AS LISTED BELOW:
 - PENNDOT PUBLICATION 213, WORK ZONE TRAFFIC CONTROL GUIDELINES.
 - PENNDOT PUBLICATION 212, OFFICIAL TRAFFIC CONTROL DEVICES.
 - PENNDOT PUBLICATION 35, APPROVED CONSTRUCTION MATERIALS (BULLETIN 15).
 - PENNDOT PUBLICATION 408, SPECIFICATIONS.
- IMMEDIATELY UPON COMPLETION OF THE WORK, REMOVE THE TRAFFIC CONTROL DEVICES. CONCURRENTLY, THE TOWNSHIP WILL REMOVE ANY TRAFFIC CONTROL DEVICES ERECTED BY TOWNSHIP FORCES.
- ALL TRAFFIC CONTROL DEVICES MUST BE IN PLACE AND INSPECTED BY THE ENGINEER BEFORE ALL WORK BEGINS.
- THIS TRAFFIC CONTROL PLAN DOES NOT RELIEVE THE CONTRACTOR OF HIS RESPONSIBILITY AS SPECIFIED IN SECTION 901.3(a) OF PUBLICATION 408.
- ALL SIGNS TO BE REFLECTORIZED OR ILLUMINATED DURING HOURS OF DARKNESS.
- MODIFY EXISTING TRAFFIC CONTROL DEVICES REQUIRED FOR THE DURATION OF THE WORK.
- ANY CONFLICTING SIGNS MUST BE PROPERLY COVERED OR REMOVED WHEN NOT IN USE.
- NOTIFY ALL GOVERNMENTAL, POLICE, FIRE AND EMERGENCY SERVICES WITHIN THE IMMEDIATE AREA. NOTICE MUST BE GIVEN AT LEAST 72 HOURS PRIOR TO THE START OF WORK.
- MAINTAIN ACCESS TO PRIVATE DRIVEWAYS AT ALL TIMES.
- BEFORE THE START OF ANY PAVING OPERATIONS, ENSURE THAT ALL UTILITY POLES AND TRAFFIC SIGNAL POLES ARE REMOVED FROM THE AREAS TO BE PAVED.

- LEGEND
- 1 POST SIGN ASSEMBLY DESIGNATION
 - BARRICADE ASSEMBLY
 - DETOUR ROUTE
 - ROAD CLOSURE
 - RIVERS AND STREAMS

DETOUR PLAN
GRUBBS MILL ROAD CULVERT REPLACEMENT
WEST GOSHEN TOWNSHIP
PREPARED FOR
WEST GOSHEN TOWNSHIP
1025 PAOLI PIKE
WEST CHESTER, PA 19380

NO.	DATE	DESCRIPTION	INITIALS

DATE	2/23/2018
CADD FILE	1403060025
JOB NO	14-0306
DSG BY	JAG
DWN BY	TRP
CKD BY	JAG
SCALE	NTS
DRAWER NUMBER	-
SHEET	1 OF 1 SHEETS
DRAWING NUMBER	V-101